




DIST	COUNTY	ROUTE	KILOMETER POST TOTAL PROJECT	SHEET NO.	TOTAL SHEETS
04	Ala	80	1.6/2.7	166	744

Lorena Wong
 LICENSED LANDSCAPE ARCHITECT
 10-3-11
 PLANS APPROVAL DATE

THE STATE OF CALIFORNIA OR ITS OFFICERS OR AGENTS SHALL NOT BE RESPONSIBLE FOR THE ACCURACY OR COMPLETENESS OF ELECTRONIC COPIES OF THIS PLAN SHEET.

NOTE: FOR COMPLETE RIGHT OF WAY AND ACCURATE ACCESS DATA, SEE RIGHT OF WAY RECORD MAPS AT DISTRICT OFFICE.

STATE OF CALIFORNIA - DEPARTMENT OF TRANSPORTATION
Caltrans LANDSCAPE ARCHITECTURE
 SENIOR LANDSCAPE ARCHITECT
 LORENA WONG
 CHECKED BY
 FELIX ONUKWUGHA
 BARBARA B DEANDA
 REVISOR BY
 RD
 5-31-11

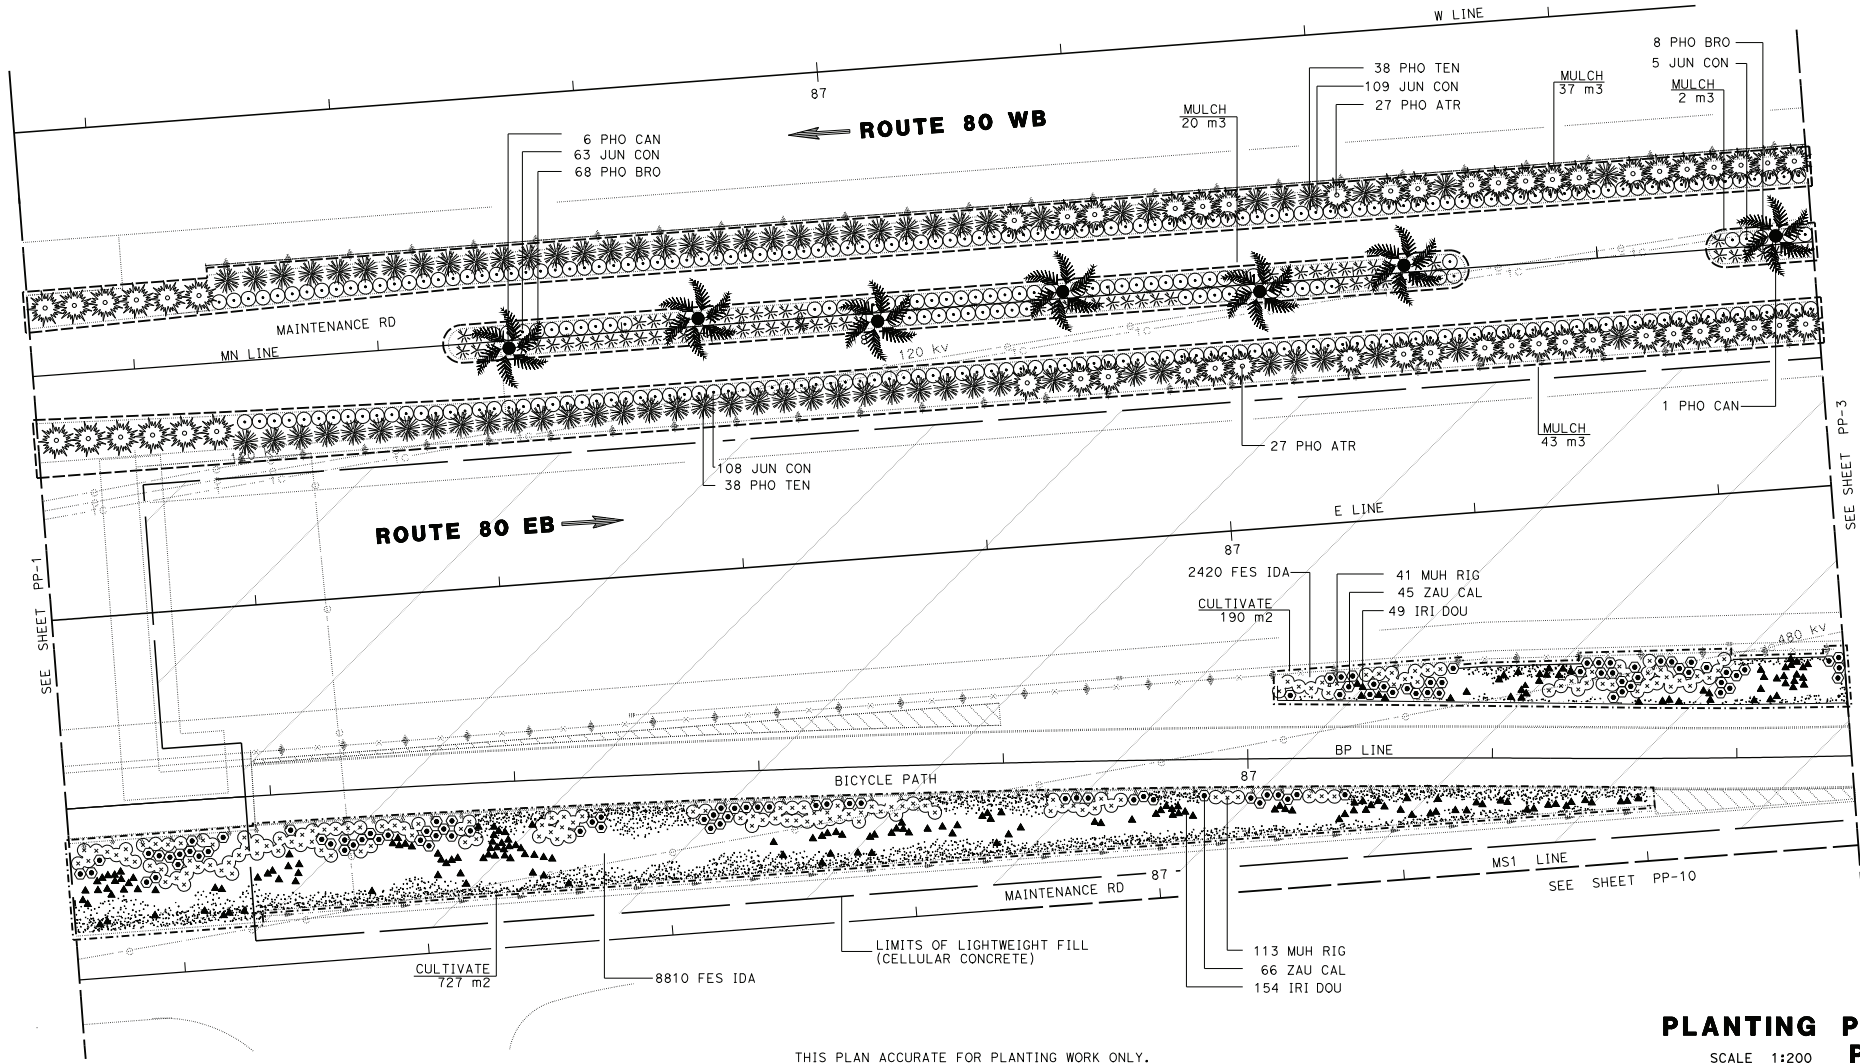


THIS PLAN ACCURATE FOR PLANTING WORK ONLY.

PLANTING PLAN PP-2

SCALE 1:200

BORDER LAST REVISED 3/1/2007

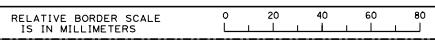

USERNAME => 6121614
 DGN FILE => 40120m1002.dgn

CU 04342

EA 0120M1

LAST REVISION DATE PLOTTED => 06-OCT-2011
 06-27-11 TIME PLOTTED => 08:34